


Prof.-Friedrich-von-Keller-Weg

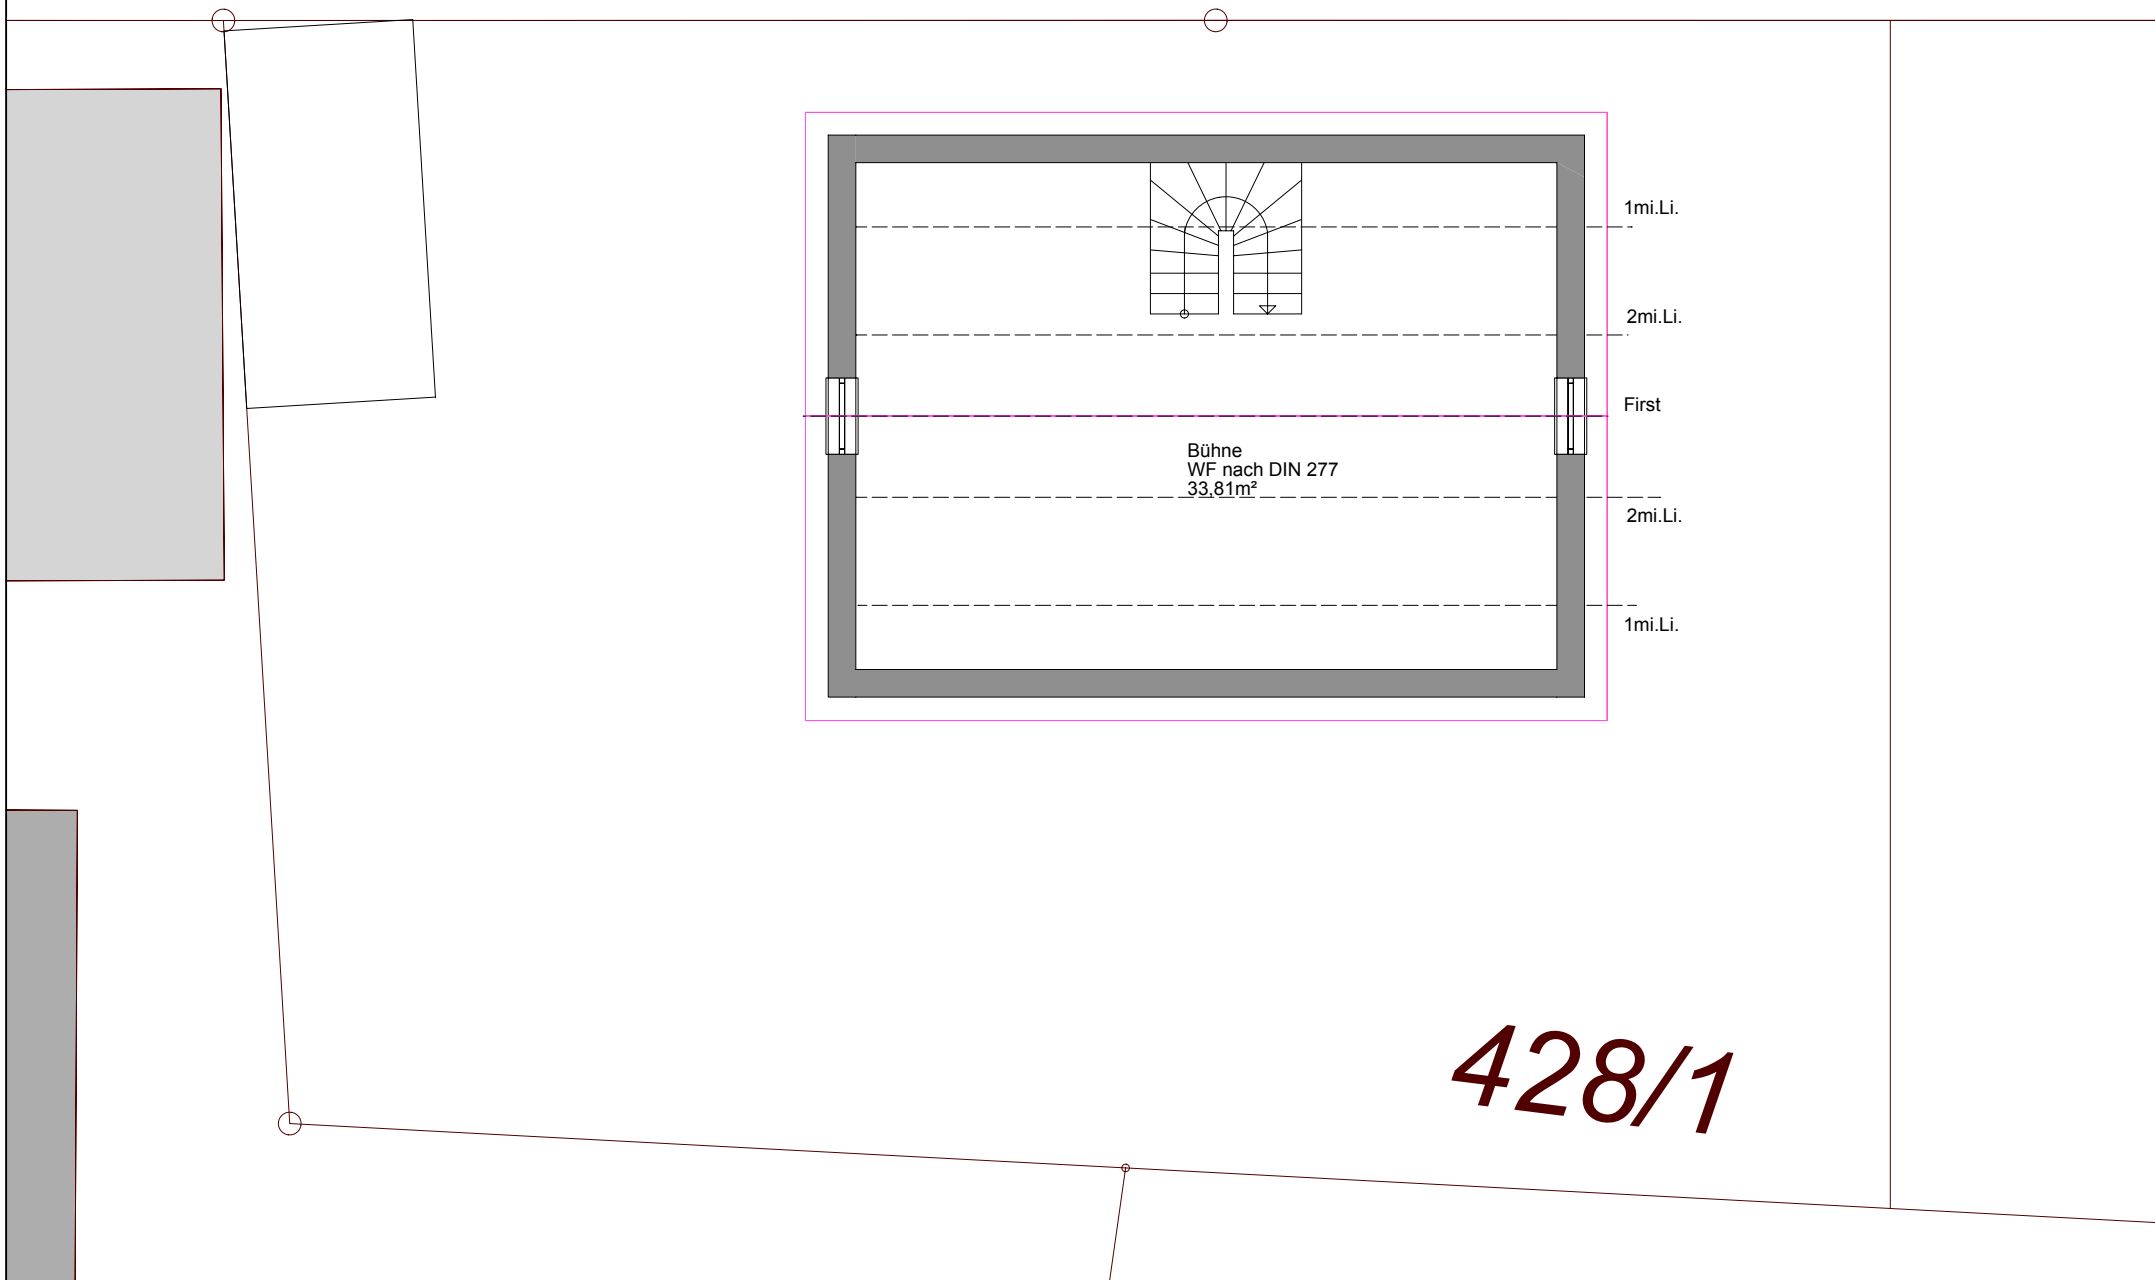

Bühne
WF nach DIN 277
33,81m²

1mi.Li.

2mi.Li.

First

2mi.Li.

1mi.Li.

428/1